




WORK No. 4

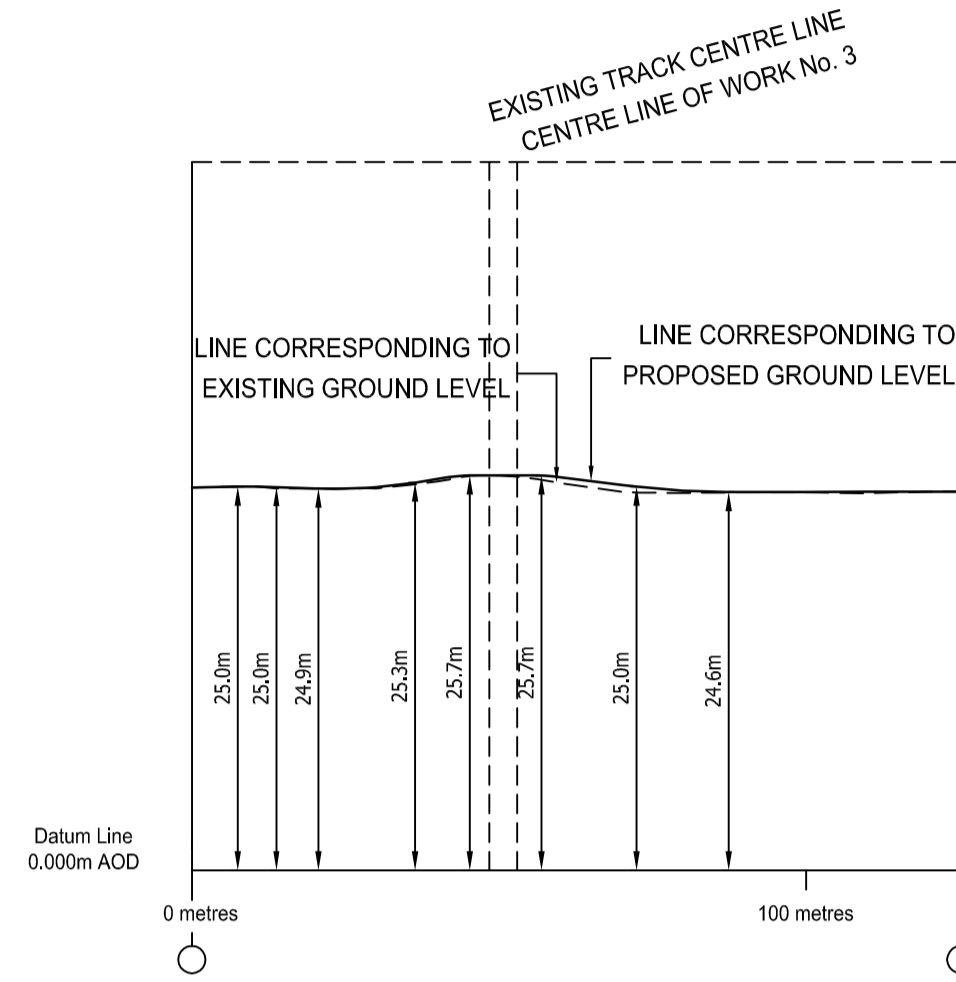


WORK No. 5

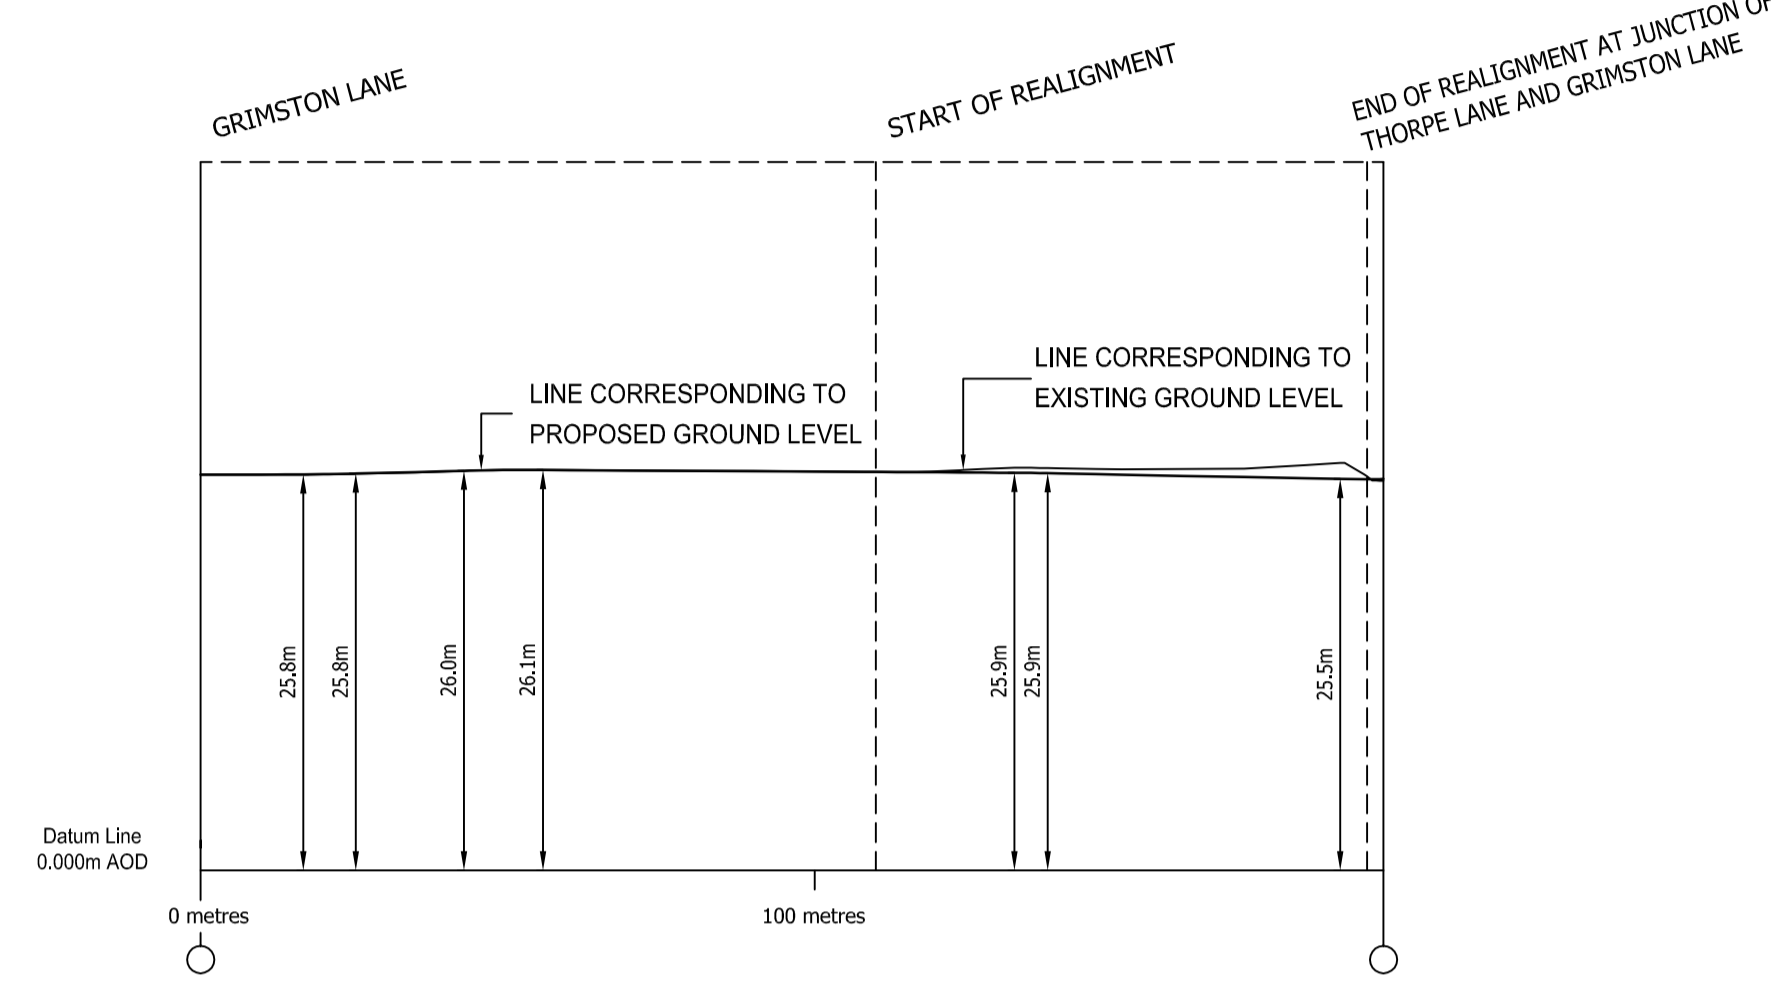



WORK No. 6

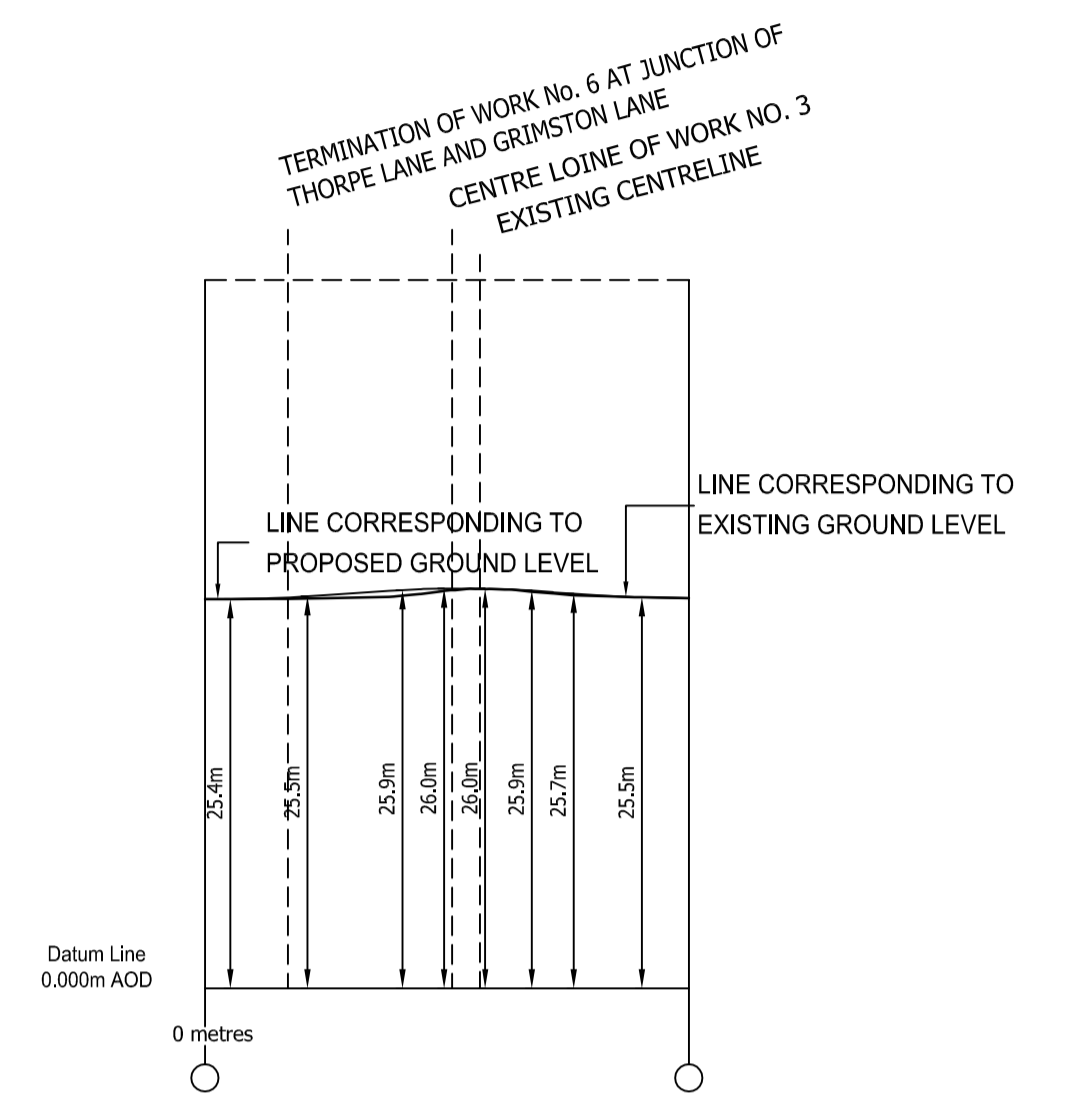

WORK No. 7

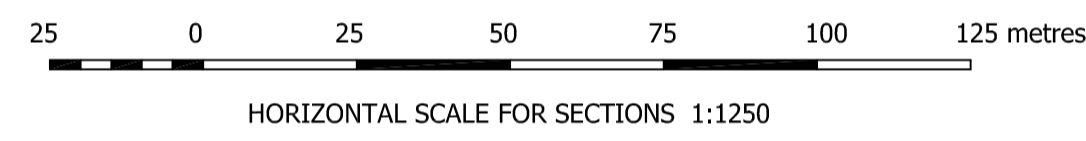

SECTIONS

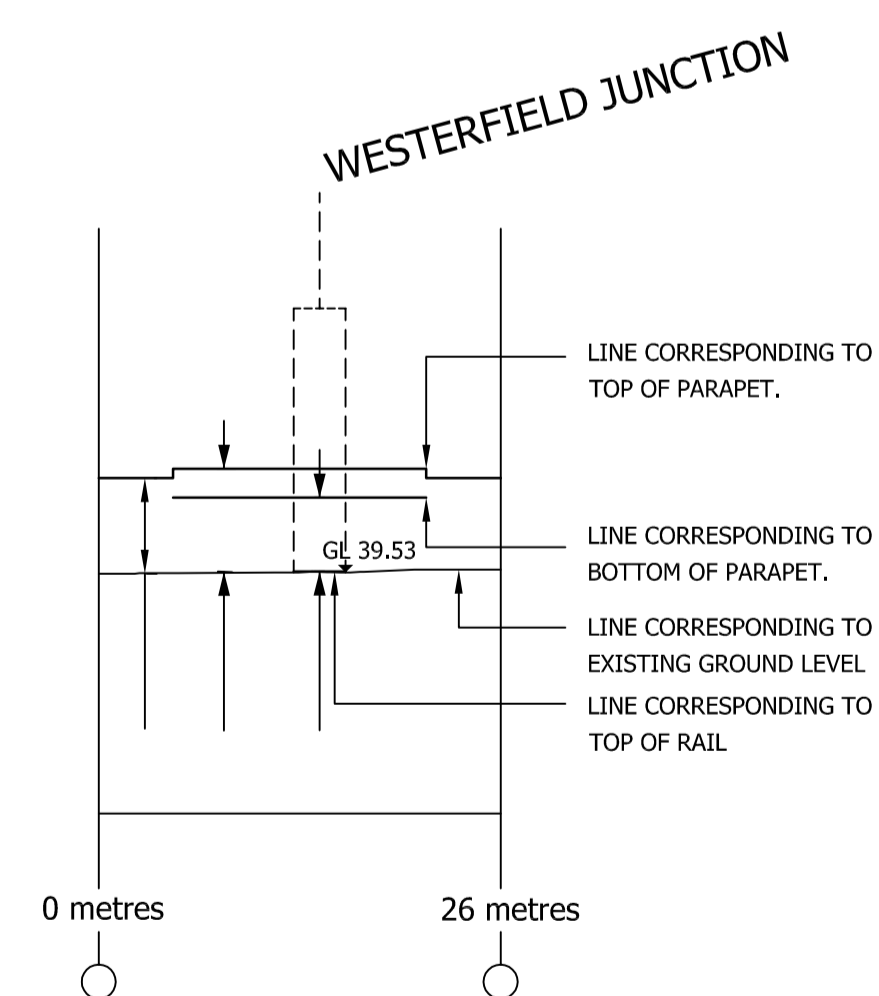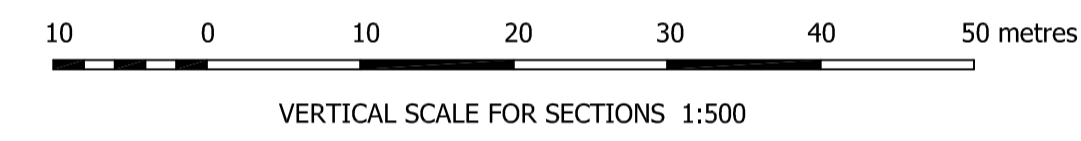

WORK No. 2

BRIDGE SECTION

