

Notes

1. Levels are in Metres and refer to Ordnance Datum Newlyn.

Legend

- Proposed railway corridor boundary fence
- Limit of works
- Item to be removed
- Proposed track
- Temporary access (walkway, path or road)
- Land not to be used for the purposes of the works and not subject to acquisition
- Land to remain clear of construction site work and material storage during the works
- Permanent access (walkway, path or road)
- Worksites : see usage legend for details
- Construction access points with direction of works traffic movement
- Temporary direction of one way traffic on public highway

Worksite Usage Legend

- (A) Haul road for all terrain construction vehicles.
- (B) Area to enable all terrain construction vehicles to turn around.
- (C) Area to enable all terrain construction vehicles to turn around and fabrication of track turnouts.
- (D) Area to enable all terrain construction vehicles to turn around and temporary stockpile spoil.
- (E) Area suitable for:  
 Earth moving equipment turnback / parking  
 Spoil storage  
 Road lorry loading  
 Road lorry parking / queuing  
 Site cabins  
 Equipment storage  
 Car parking  
 Road lorry washdown area


A	08/12/05	CAT	Improvement Order	NJW	RDC
Rev	Date	Drawn	Description	Chk'd	App'd

**Mott MacDonald**  
 St Anne House  
 Wellesley Road  
 Croydon, CR9 2UL  
 England  
 Tel +44 (0)20 8774 2000  
 Fax +44 (0)20 8681 5706  
 Web www.mottmac.com

**Port of Felixstowe**  
 ENGINEERING DEPARTMENT  
 PORT OF FELIXSTOWE  
 THE DOCK  
 FELIXSTOWE  
 SUFFOLK IP11 3DQ  
 TEL: 01394 84000  
 FAX: 01394 84004

Title  
**FELIXSTOWE BRANCH LINE  
 ENHANCEMENTS  
 LEVINGTON & MORSTON HALL LEVEL CROSSINGS  
 GENERAL ARRANGEMENT**

Designed	N.Welch	08/12/05	Eng. Chk.	A.Southwood	08/12/05
Drawn	M.Catalano	08/12/05	Coordination	-	-
Dwg. Chk.	K.Theobald	08/12/05	Approved	R.Carter	08/12/05
Scale @ A1	Project: 218593			Status	
1:200	CAD file: 218593-DKB-FEL-00000-1190.dgn			PRE	
Drawing no.	218593-DKB-FEL-00000-1190			Rev	A

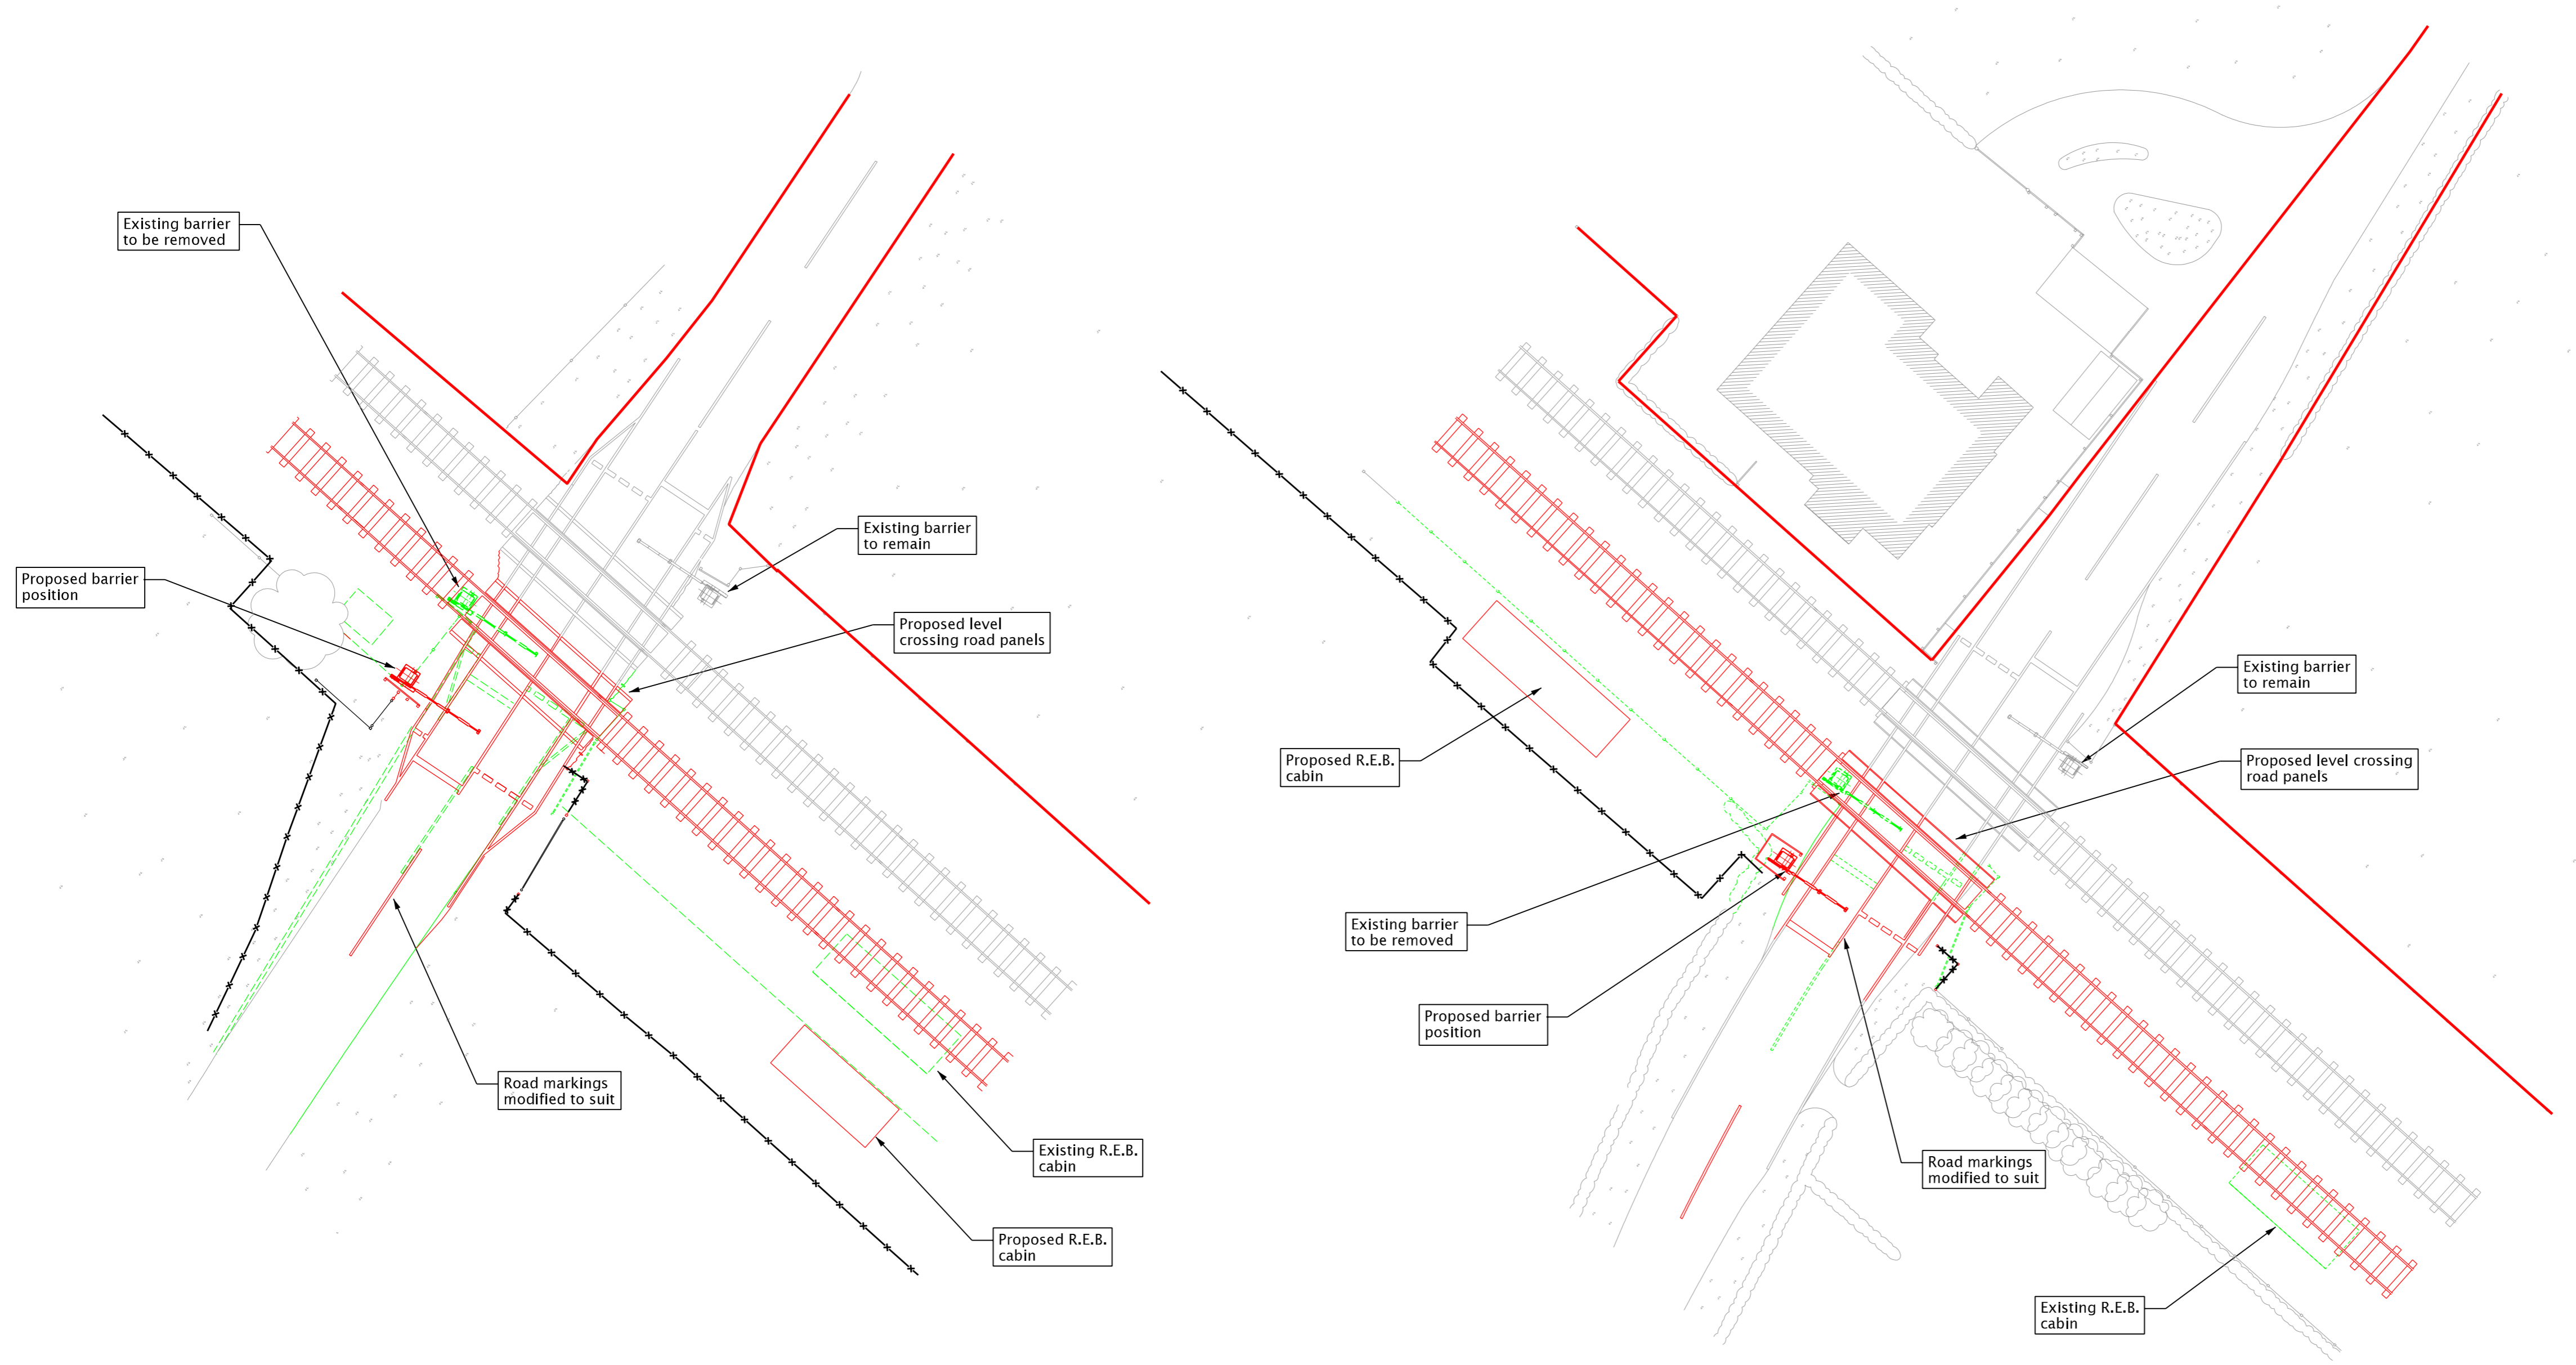

For typical level crossing  
 cross section refer to drawing No  
 218593-DKB-FEL-00000-1191

PLAN ON LEVINGTON LEVEL CROSSING

PLAN ON MORSTON HALL LEVEL CROSSING

DRAWING REFERENCE NUMBER 45601 & 45602.  
 REPRODUCED FROM ORDNANCE SURVEY SUPERPLAN  
 DATA © CROWN COPYRIGHT 2003.  
 ALL RIGHTS RESERVED.  
 This document should not be relied on or used in circumstances other than those for which it was originally prepared and for which Mott MacDonald was commissioned.  
 Mott MacDonald accepts no responsibility for this document to any other party other than the person by whom it was commissioned.

