

Notes

1. Levels are in Metres and refer to Ordnance Datum Newlyn.

Legend

- Proposed railway corridor boundary fence
- Limit of works
- Item to be removed
- Proposed track
- Temporary access (walkway, path or road)
- Land not to be used for the purposes of the works and not subject to acquisition
- Land to remain clear of construction site work and material storage during the works
- Permanent access (walkway, path or road)
- Worksites : see usage legend for details
- Construction access points with direction of works traffic movement
- Temporary direction of one way traffic on public highway

Worksite Usage Legend

- (A) Haul road for all terrain construction vehicles.
- (B) Area to enable all terrain construction vehicles to turn around.
- (C) Area to enable all terrain construction vehicles to turn around and fabrication of track turnouts.
- (D) Area to enable all terrain construction vehicles to turn around and temporary stockpile spoil.
- (E) Area suitable for:
 Earth moving equipment turnback / parking
 Spoil storage
 Road lorry loading
 Road lorry parking / queuing
 Site cabins
 Equipment storage
 Car parking
 Road lorry washdown area

Rev	Date	Drawn	Description	Chk'd	App'd
A	08/12/05	CAT	Improvement Order	NJW	RDC

Mott MacDonald

St Anne House
 Wellesley Road
 Croydon, CR9 2UL
 England

Tel +44 (0)20 8774 2000
 Fax +44 (0)20 8681 5706
 Web www.mottmac.com


Port of Felixstowe

ENGINEERING DEPARTMENT
 PORT OF FELIXSTOWE
 THE DOCK
 FELIXSTOWE
 SUFFOLK IP11 3DQ
 TEL: 01394 804000
 FAX: 01394 804049

Title
**THE FELIXSTOWE BRANCH LINE
 AND IPSWICH YARD IMPROVEMENT ORDER
 BRANCH LINE - PLANNING
 GENERAL ARRANGEMENT**

Sheet 2 of 10

Designed	N.Welch	08/12/05	Eng. Chk.	A.Southwood	08/12/05
Drawn	M.Catalano	08/12/05	Coordination	-	-
Dwg. Chk.	K.Theobald	08/12/05	Approved	R.Carter	08/12/05
Scale @ A1	1:1250		Project:	218593	Status
			CAD file:	218593-DKB-FEL-01300-1179.dgn	PRE
Drawing no.	218593-DKB-FEL-01300-1179				Rev
					A

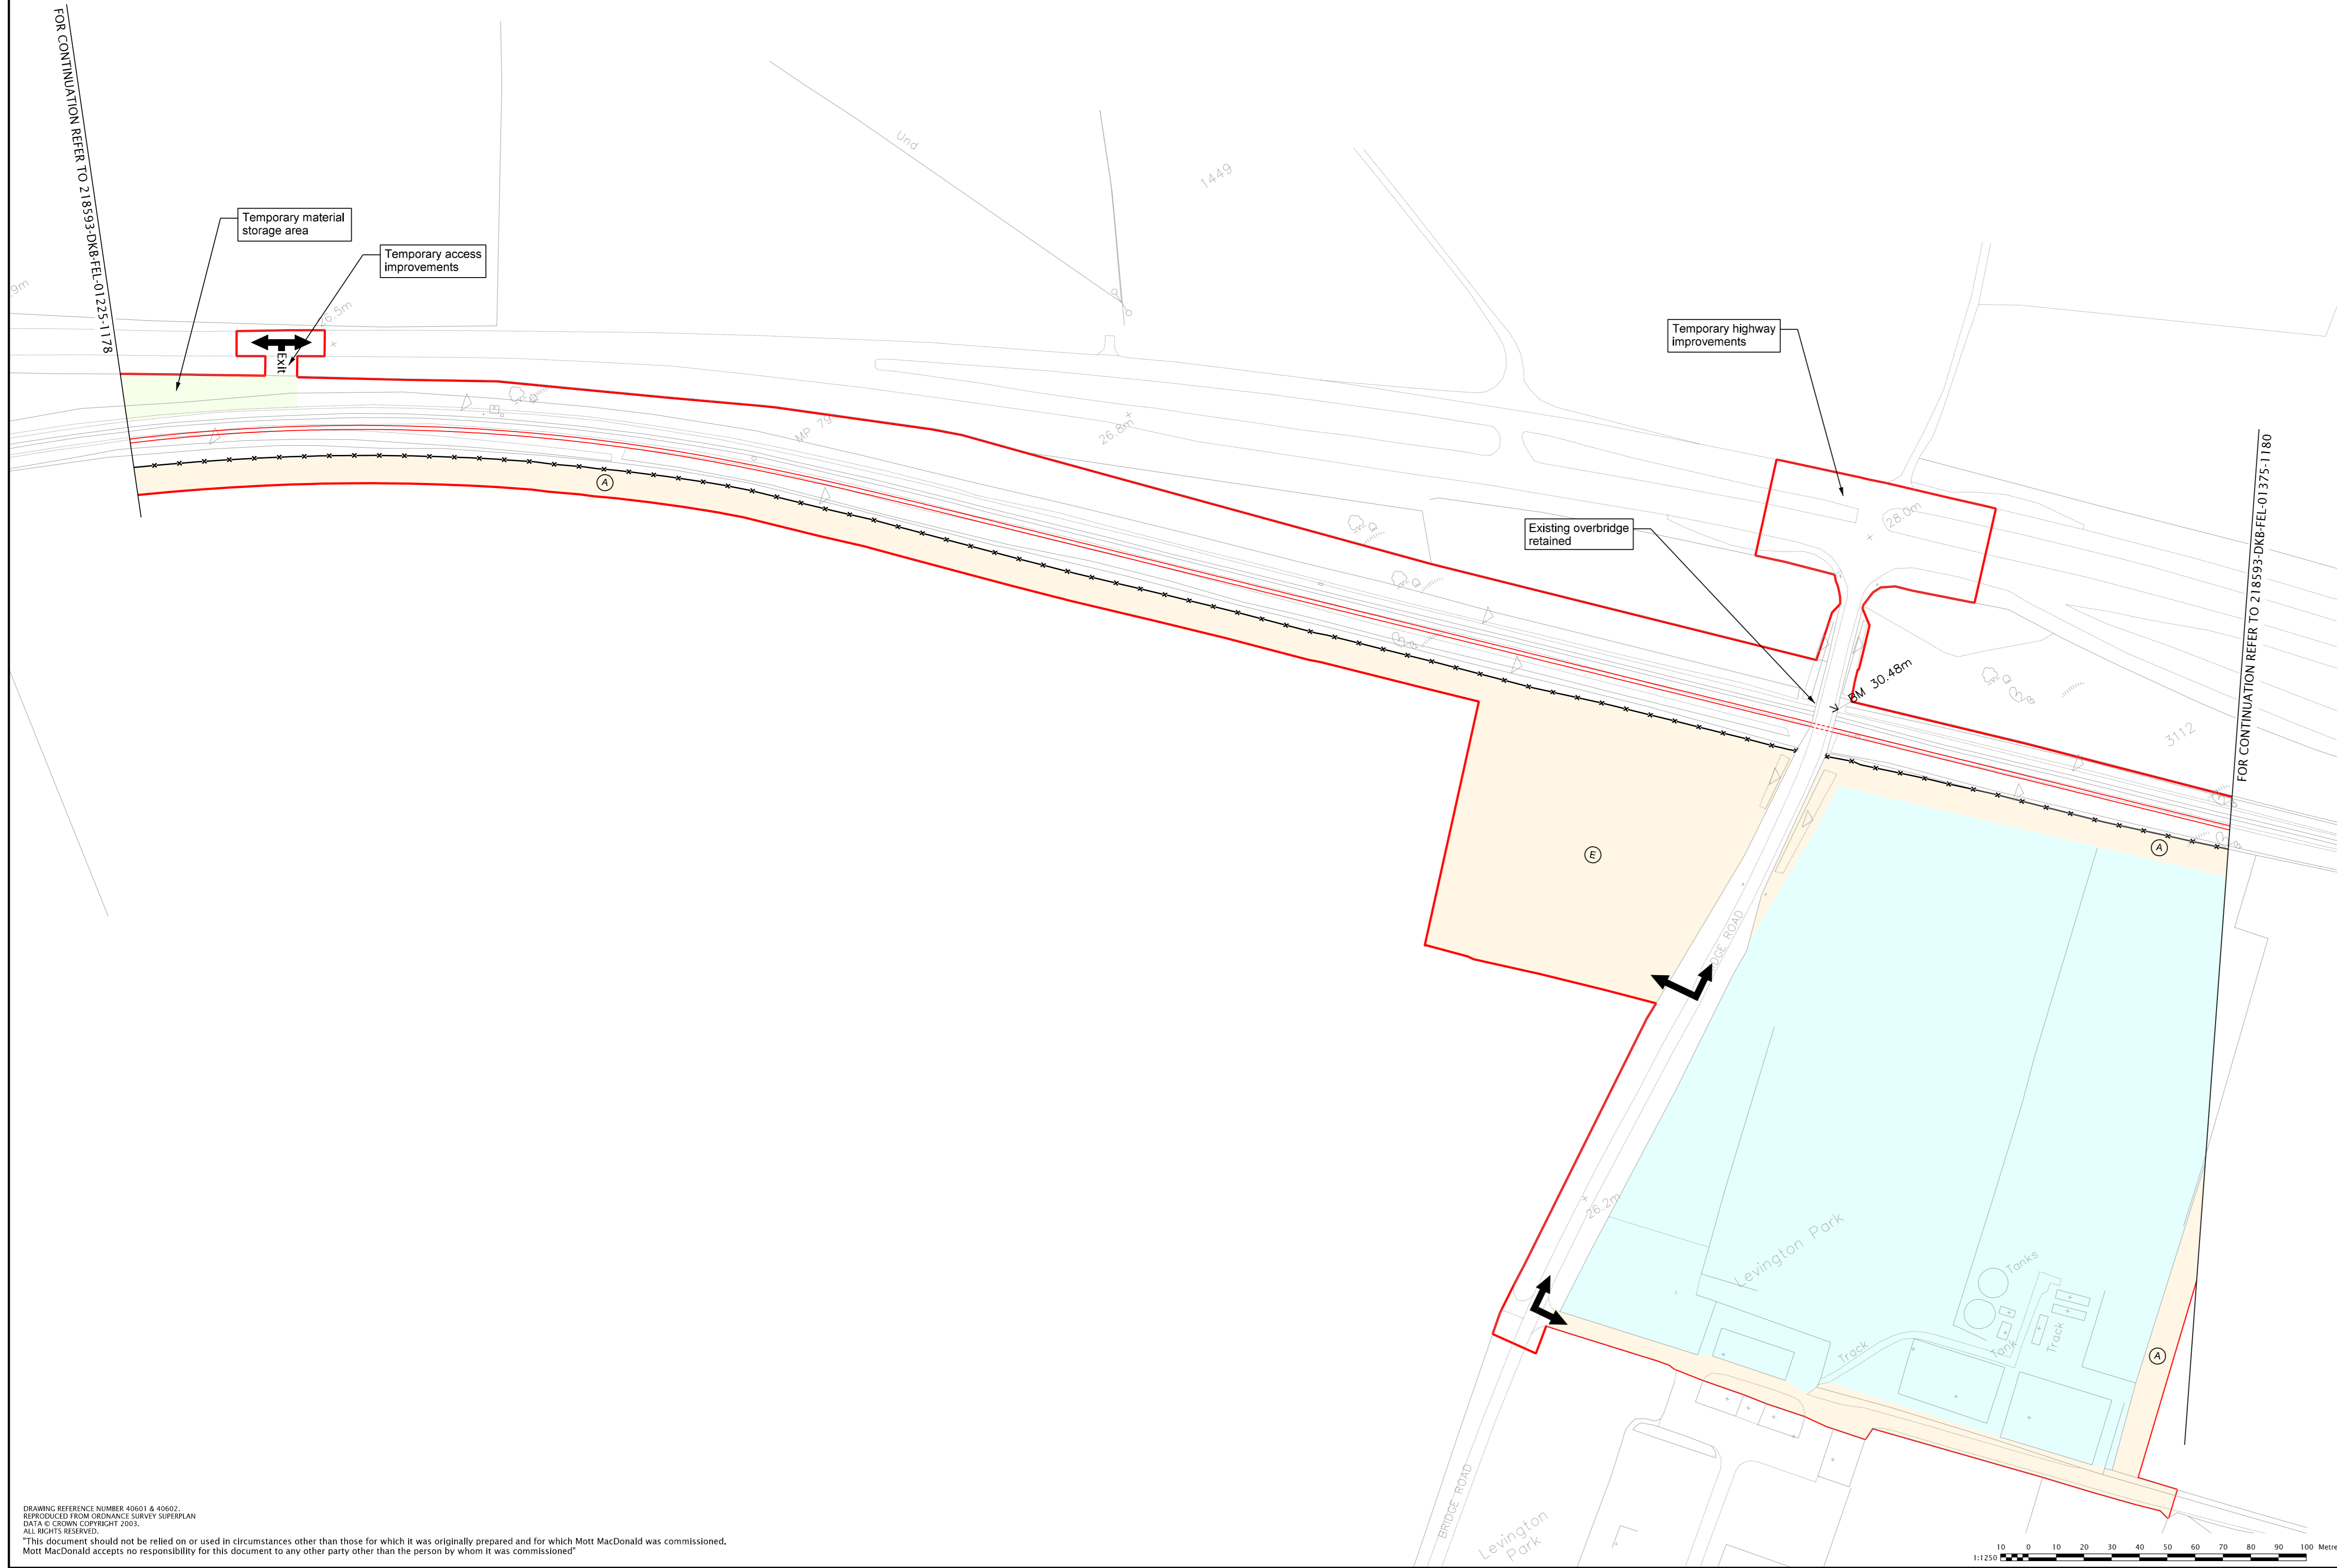

DRAWING REFERENCE NUMBER 45601 & 45602.
 REPRODUCED FROM ORDNANCE SURVEY SUPERPLAN
 DATA © CROWN COPYRIGHT 2003.
 ALL RIGHTS RESERVED.
 *This document should not be relied on or used in circumstances other than those for which it was originally prepared and for which Mott MacDonald was commissioned.
 Mott MacDonald accepts no responsibility for this document to any other party other than the person by whom it was commissioned*