




The Transport and Works Act 1992 The Felixstowe Branch Line and Ipswich Yard Improvement Order

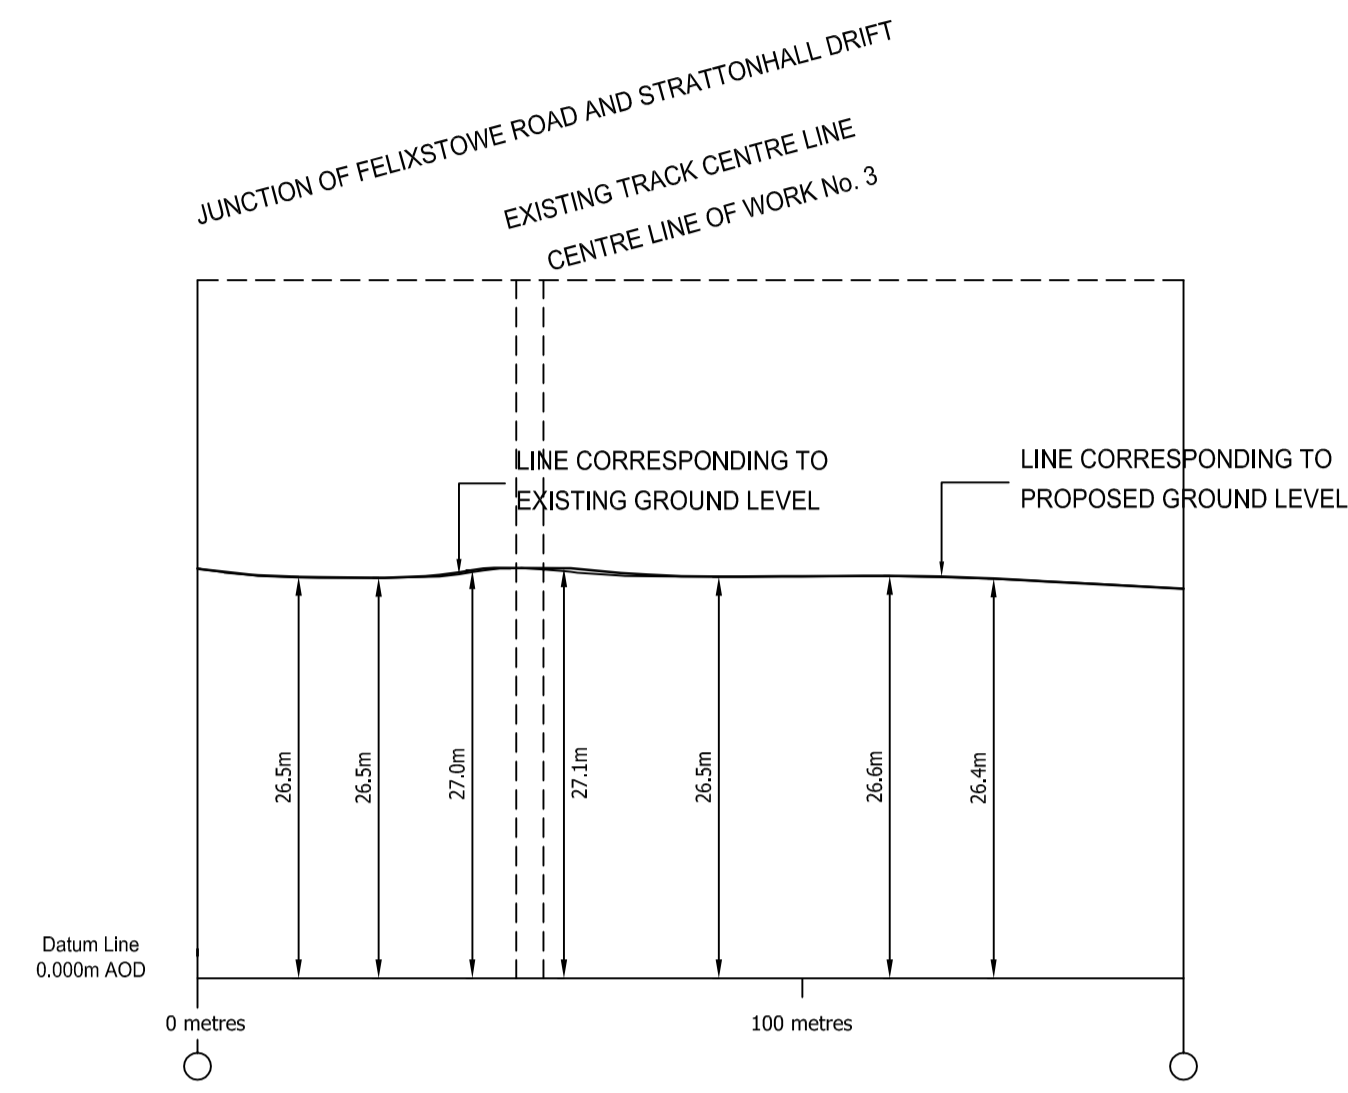


WORK No. 4

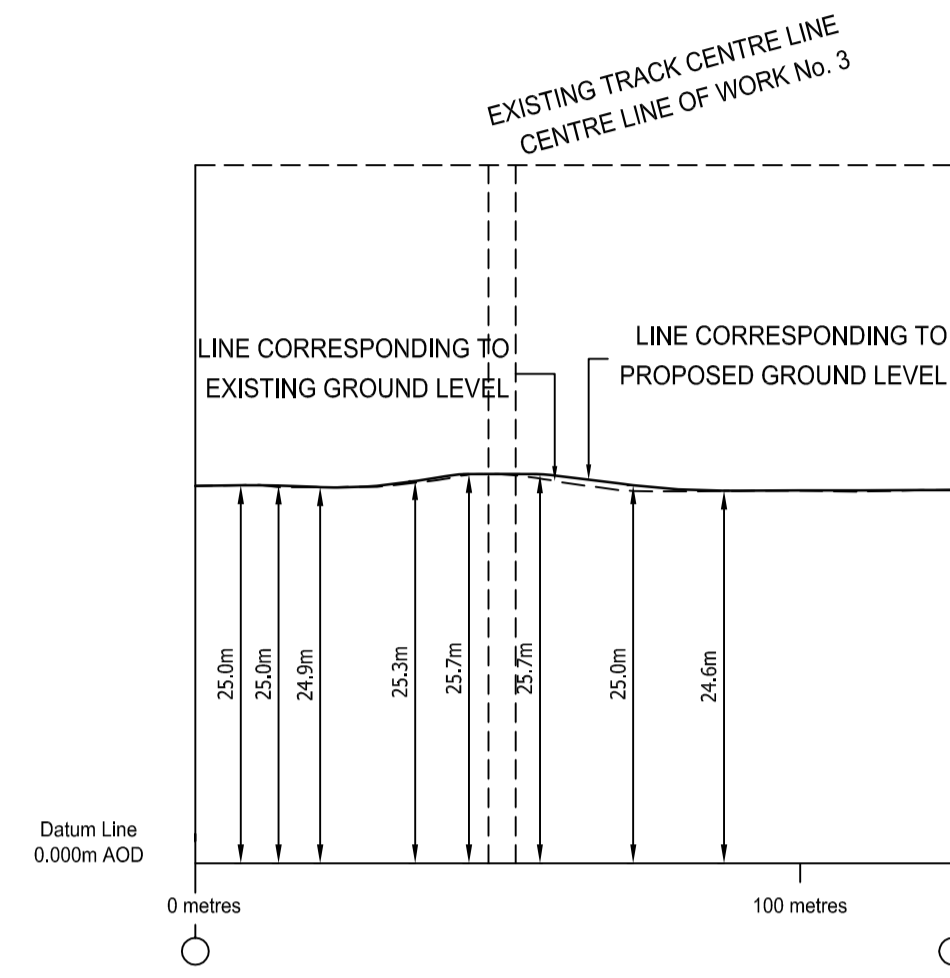


WORK No. 5

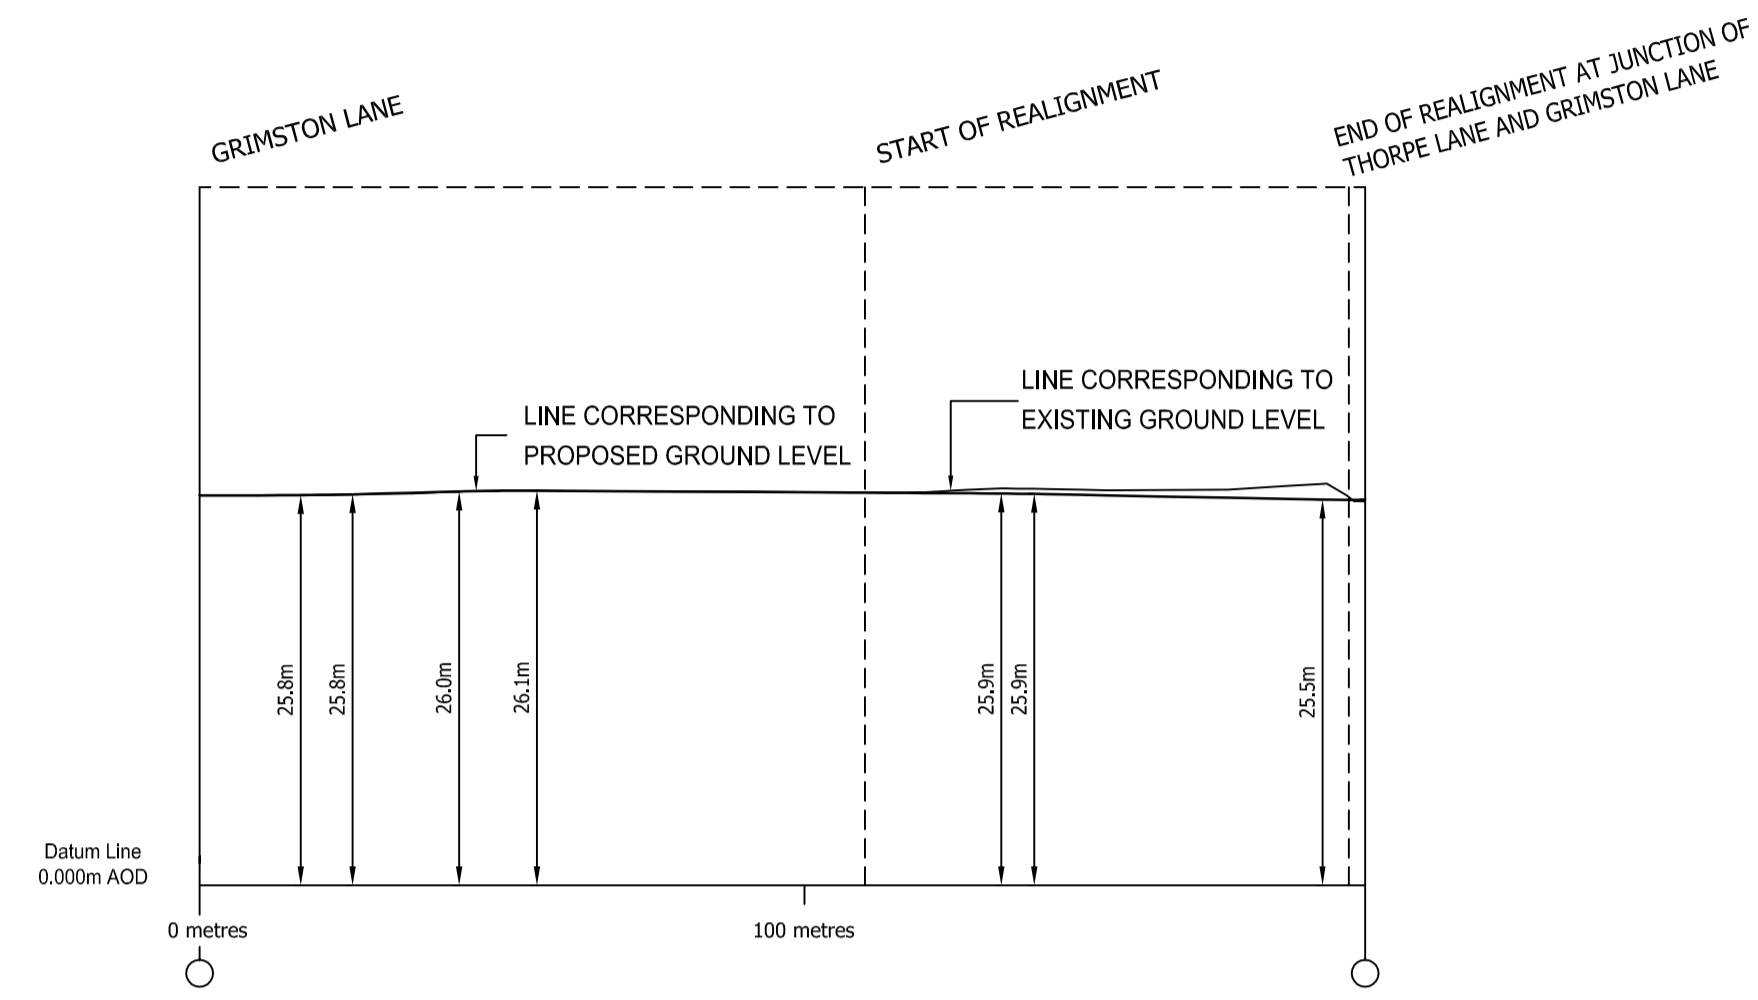

WORK No. 6

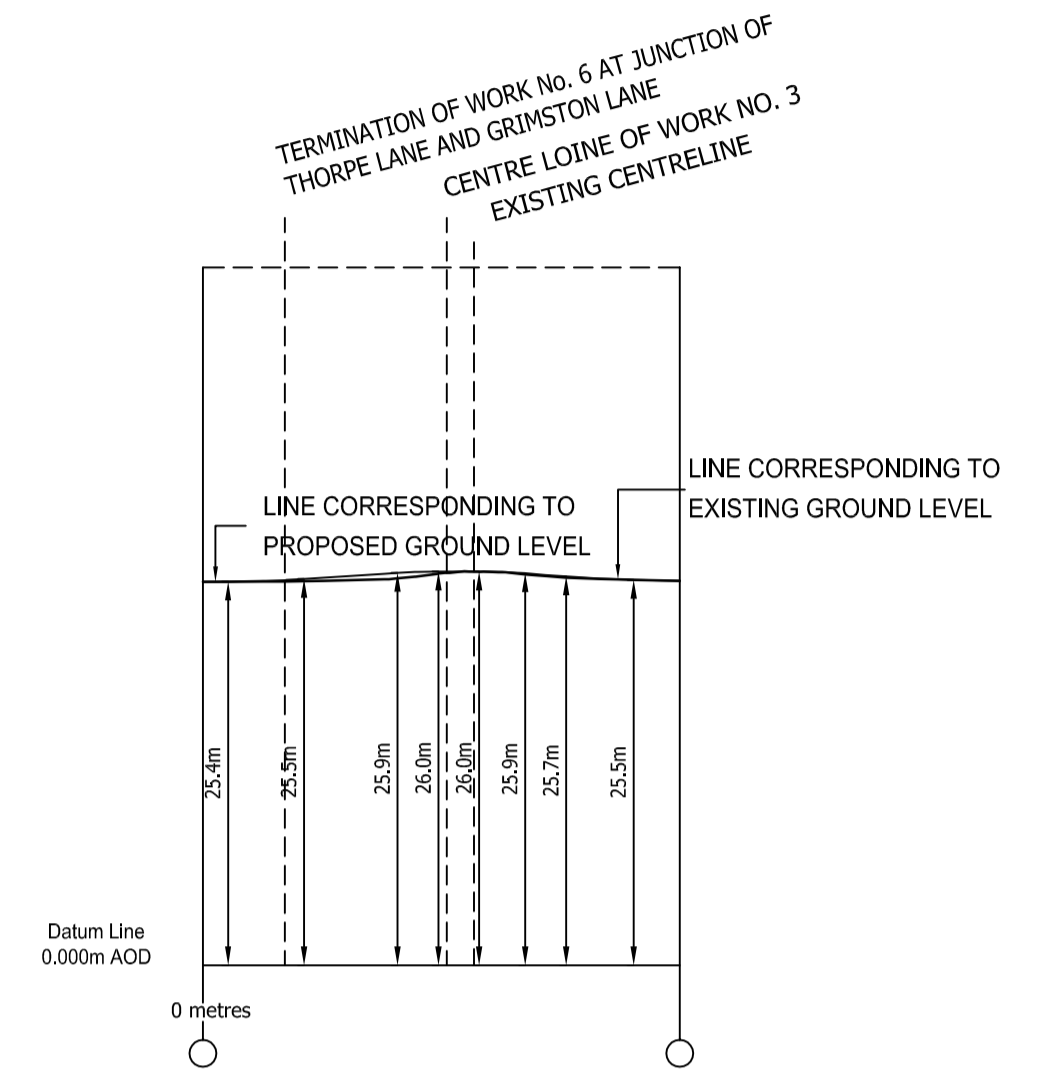

WORK No. 7

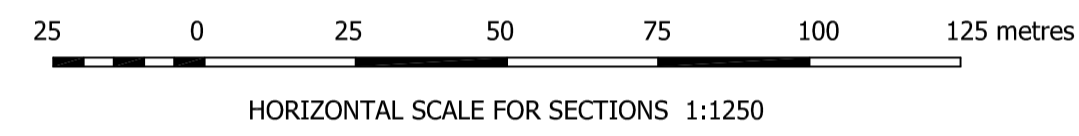

SECTIONS

